


# 2No WWHRS System A & System B Installation Method

#1 System A - Preheated water to the cold side of the shower #1 and the water heater

#2 System B - Preheated water to the cold side of the shower #2 only

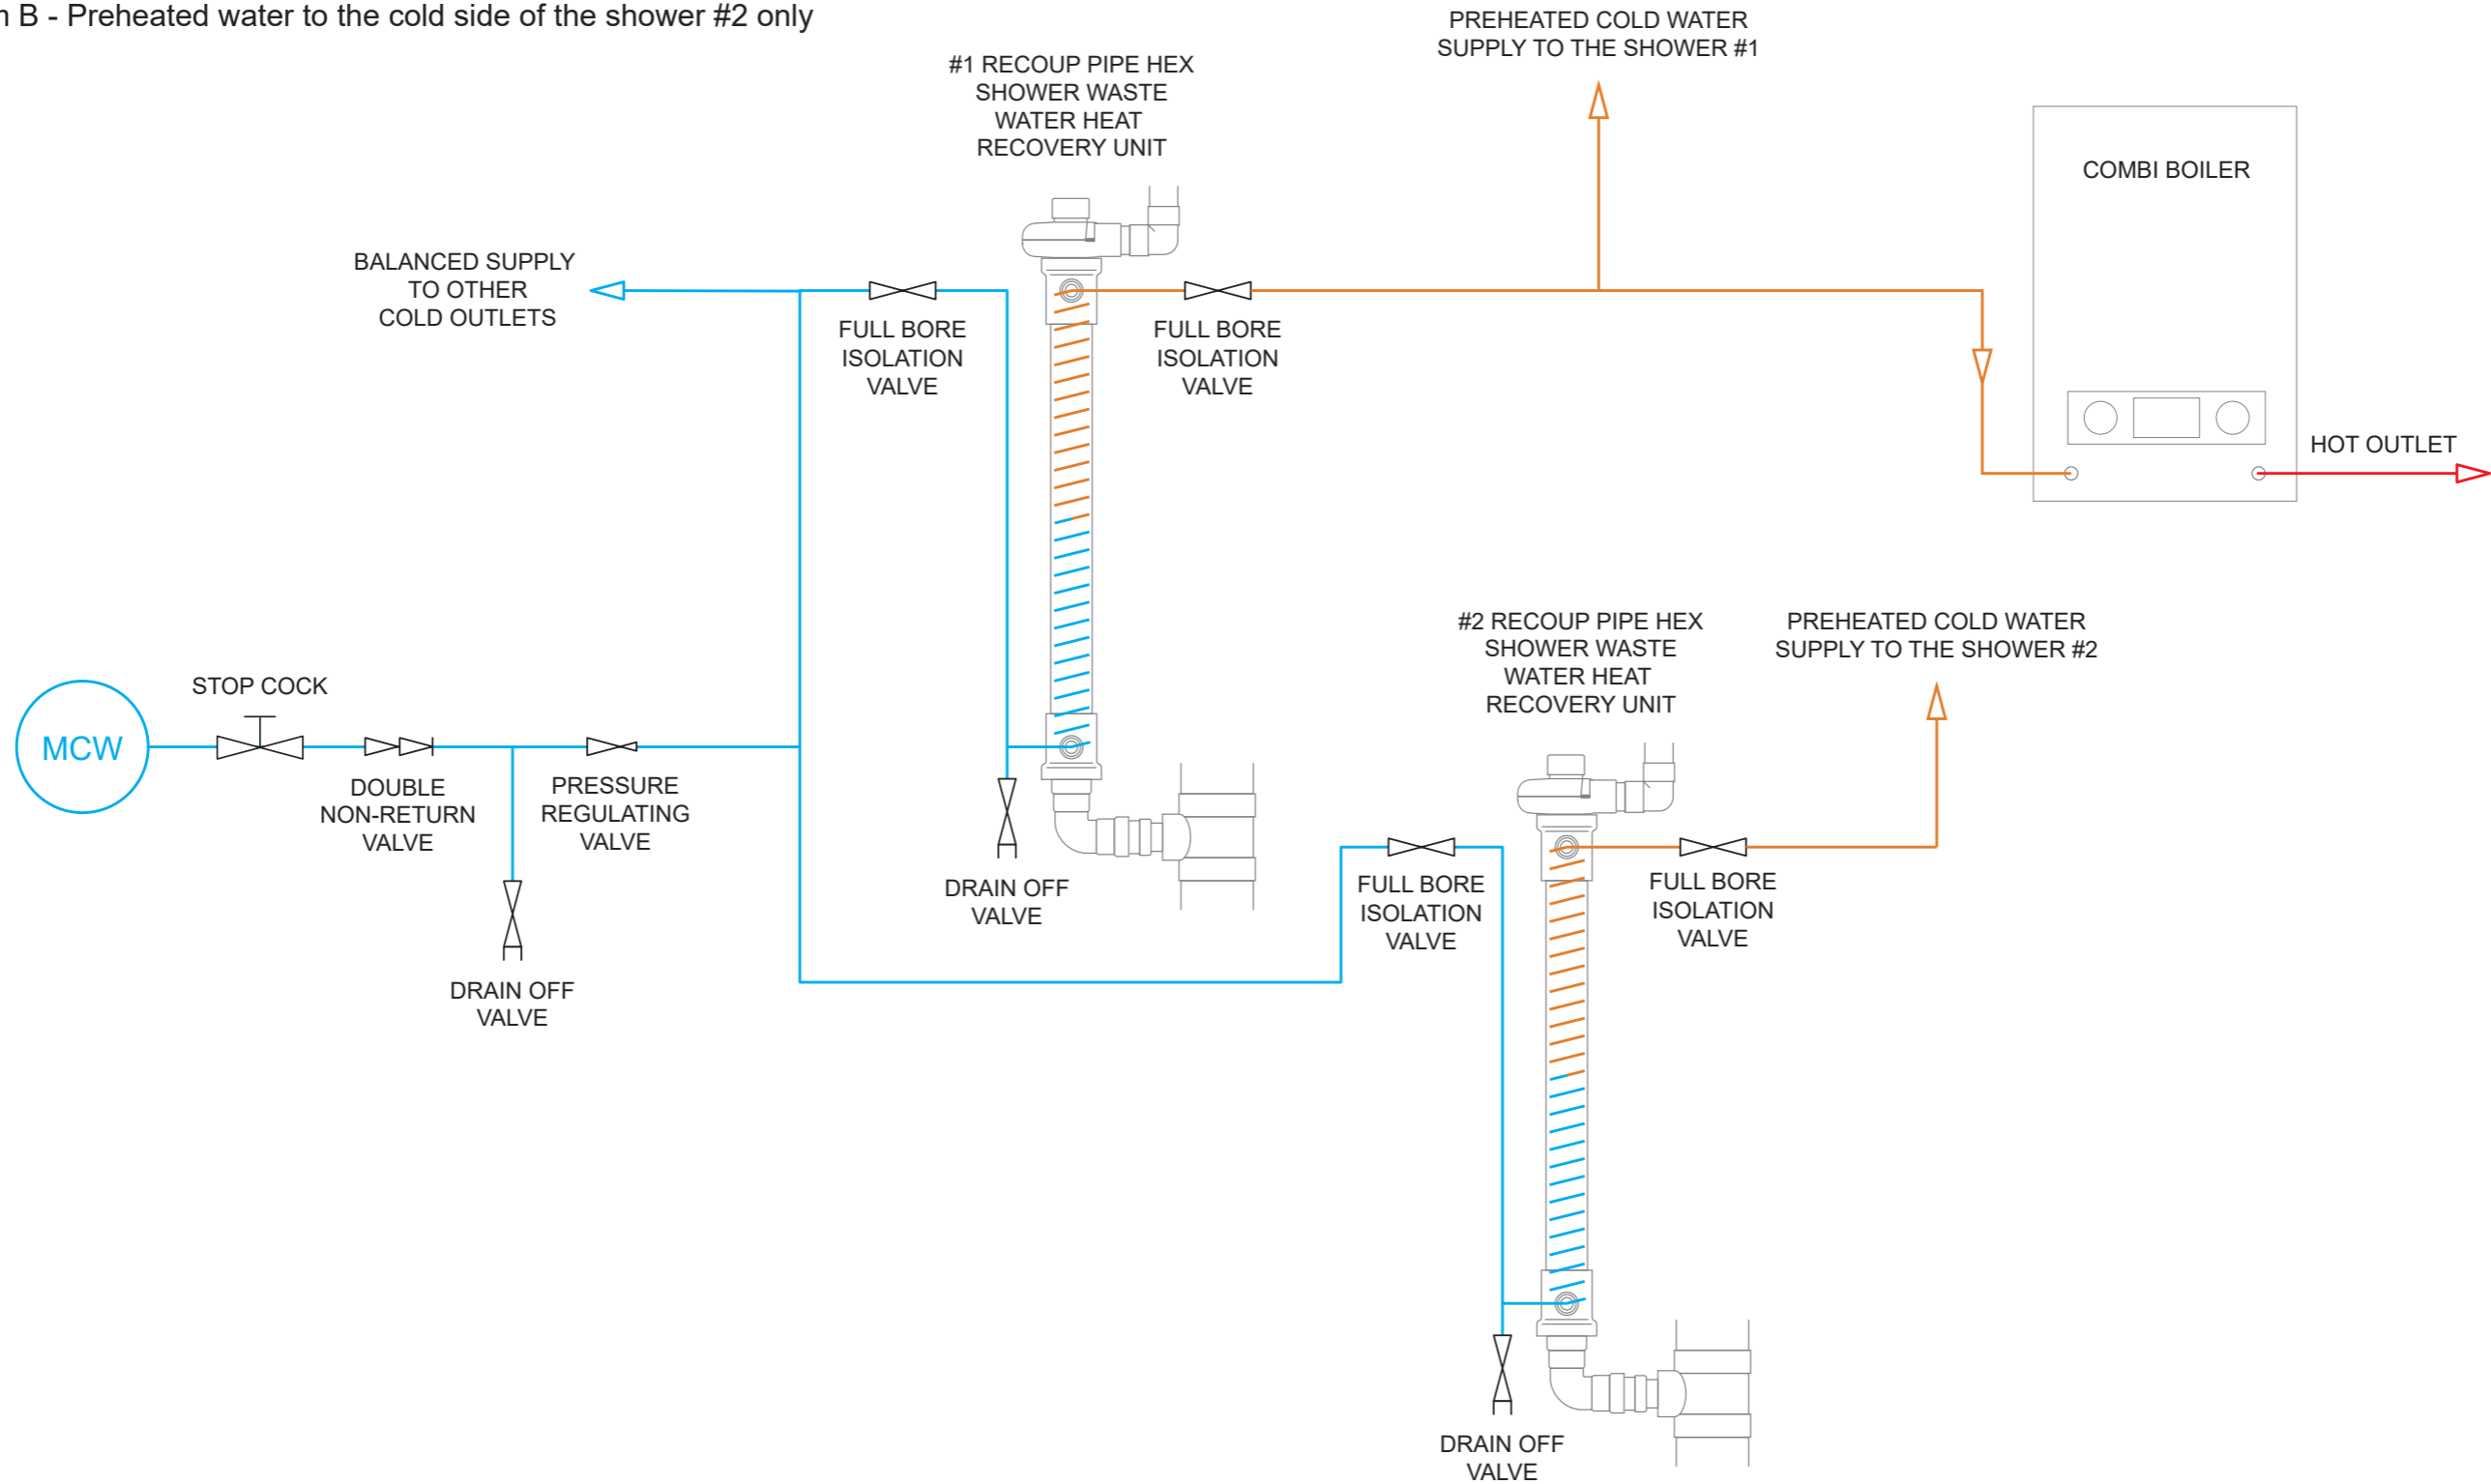

These drawings are specific to Waste Water Heat Recovery for Showers (WWHRS). Recoup Energy Solutions Ltd do not hold any responsibility for the design or M&E integration of WWHRS to the cold water services. It is the responsibility of the installer to read the specification and installation instructions. WWHRS drawings and installation documentation must be adhered to. THIS DRAWING REMAINS THE PROPERTY OF RECOUP ENERGY SOLUTIONS LTD.



t: 01379 844010  
e: info@recoup.co.uk  
w: www.recoup.co.uk

Title: Recoup WWHRS 2No Pipe HEX, 2No Showers, with Combi Boiler - System A & System B  
Date: 07 / 05 / 2025  
Scale: Scale N/A @A3